


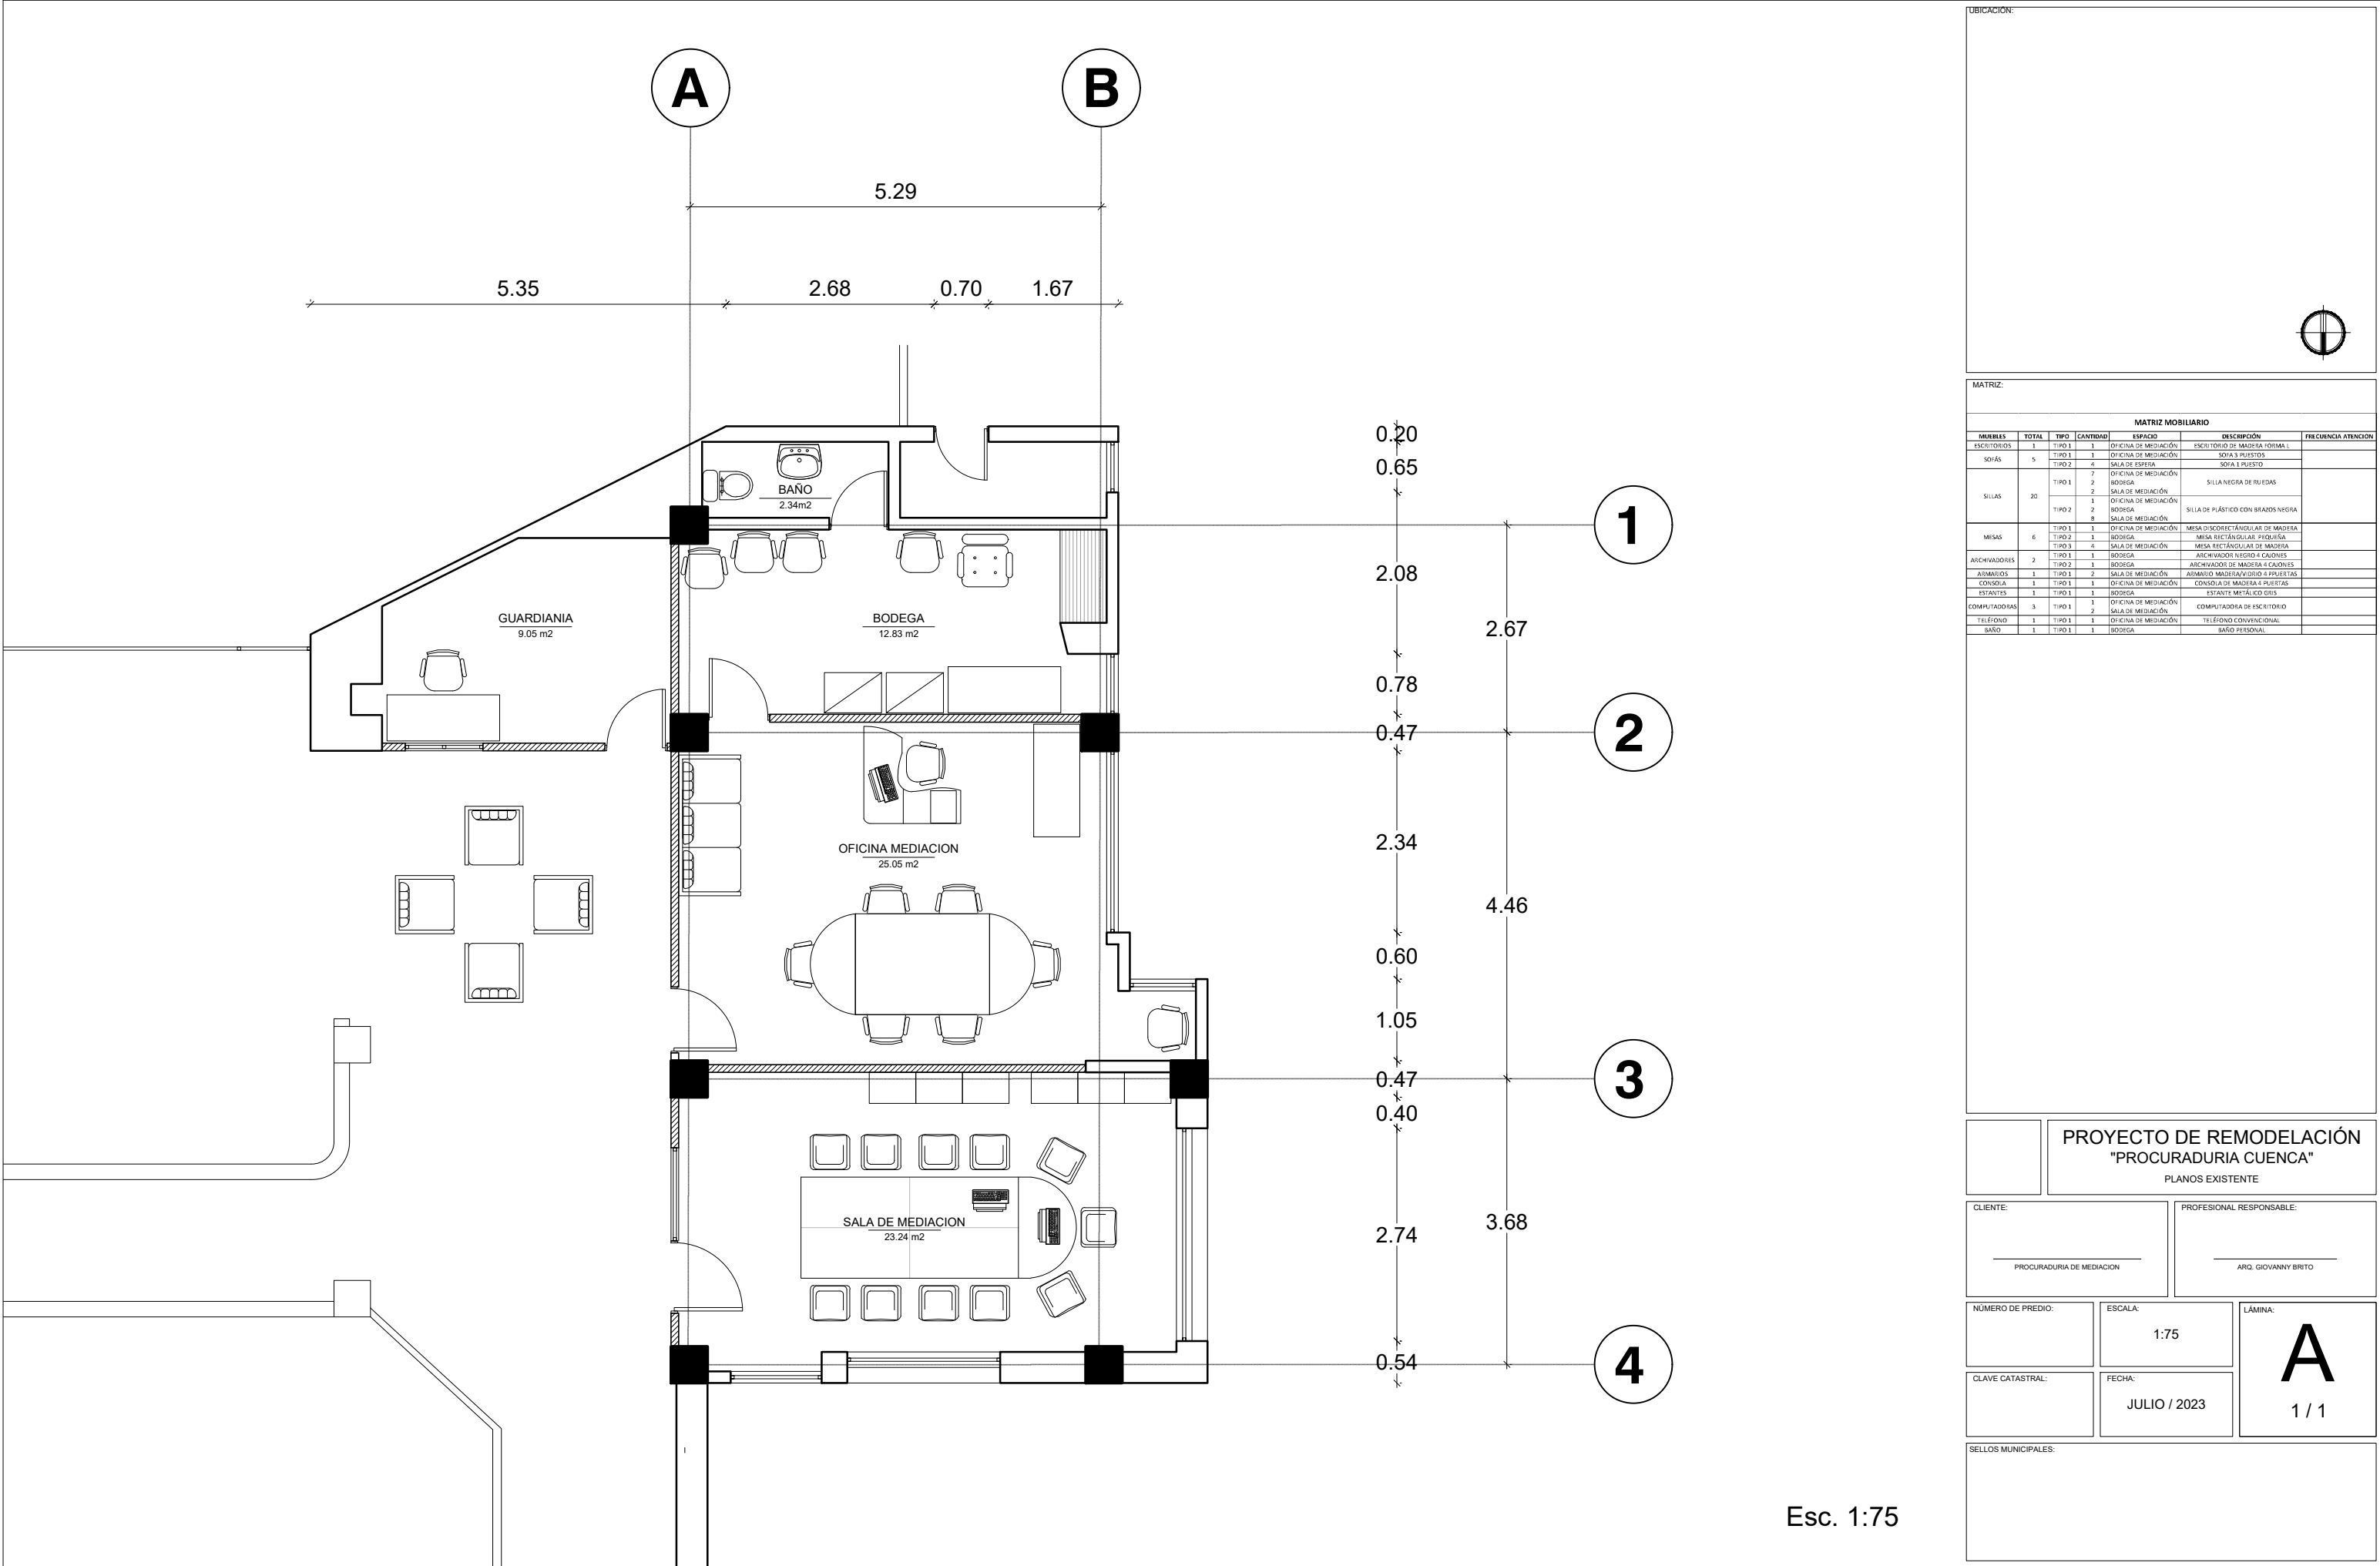

Esc. 1:75